

WOF - 23

WOF - 24



WOF - 25

WOF - 26

WOF - 27

WOF - 28

WOF - 29

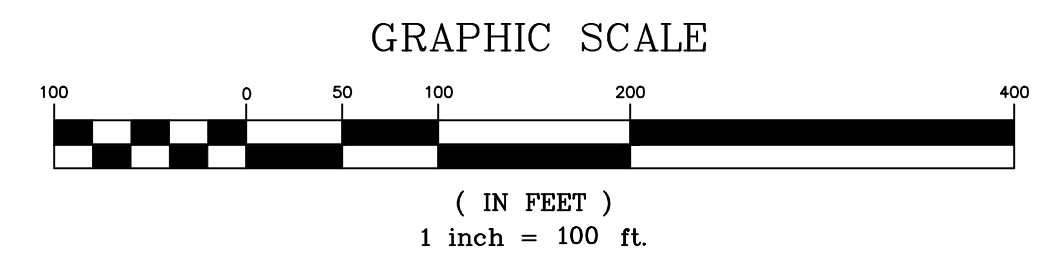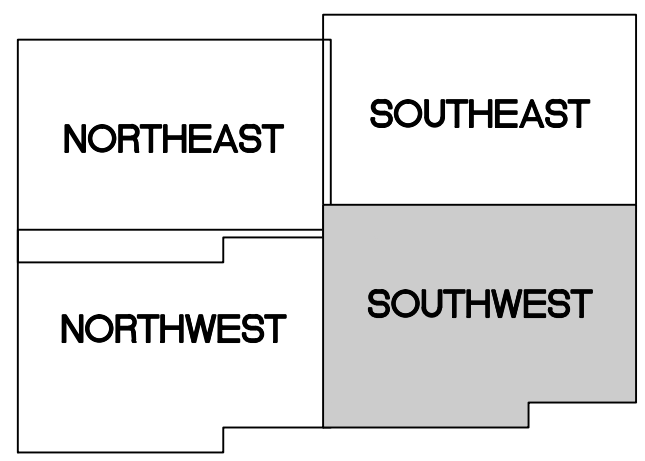

DATE:	date
SCALE:	1" = 100'
DESIGNED BY:	R.M.
DRAWN BY:	R.N.
CHECKED BY:	R.M.
REVISIONS	AUTH. DATE JOB NO. 4308

Van Cleef
ENGINEERING ASSOCIATES

Consulting Civil Engineering
Environmental Engineering
Municipal Engineering
Land Surveying
Professional Planning
Landscape Architecture

1128 ROUTE 31 NORTH, LEBANON, N.J. 08833
EMAIL: VCVN@VCEA.ORG WEB: WWW.VCEA.ORG
PHONE: (609) 735-9200 FAX: (609) 735-9304 NJ LLC CERT. No. 24GA2812300

BY: **PROGRESS PRINT 1/4/19**
ROBERT MARTUCCI, PROFESSIONAL ENGINEER N.J. LIC. No. GE47775
BOROUGH ENGINEER

SOUTHWEST QUADRANT PLAN
FOR
FLEMINGTON DRAINAGE SYSTEM
SITUATED IN
BOROUGH OF FLEMINGTON
HUNTERDON COUNTY, NEW JERSEY